


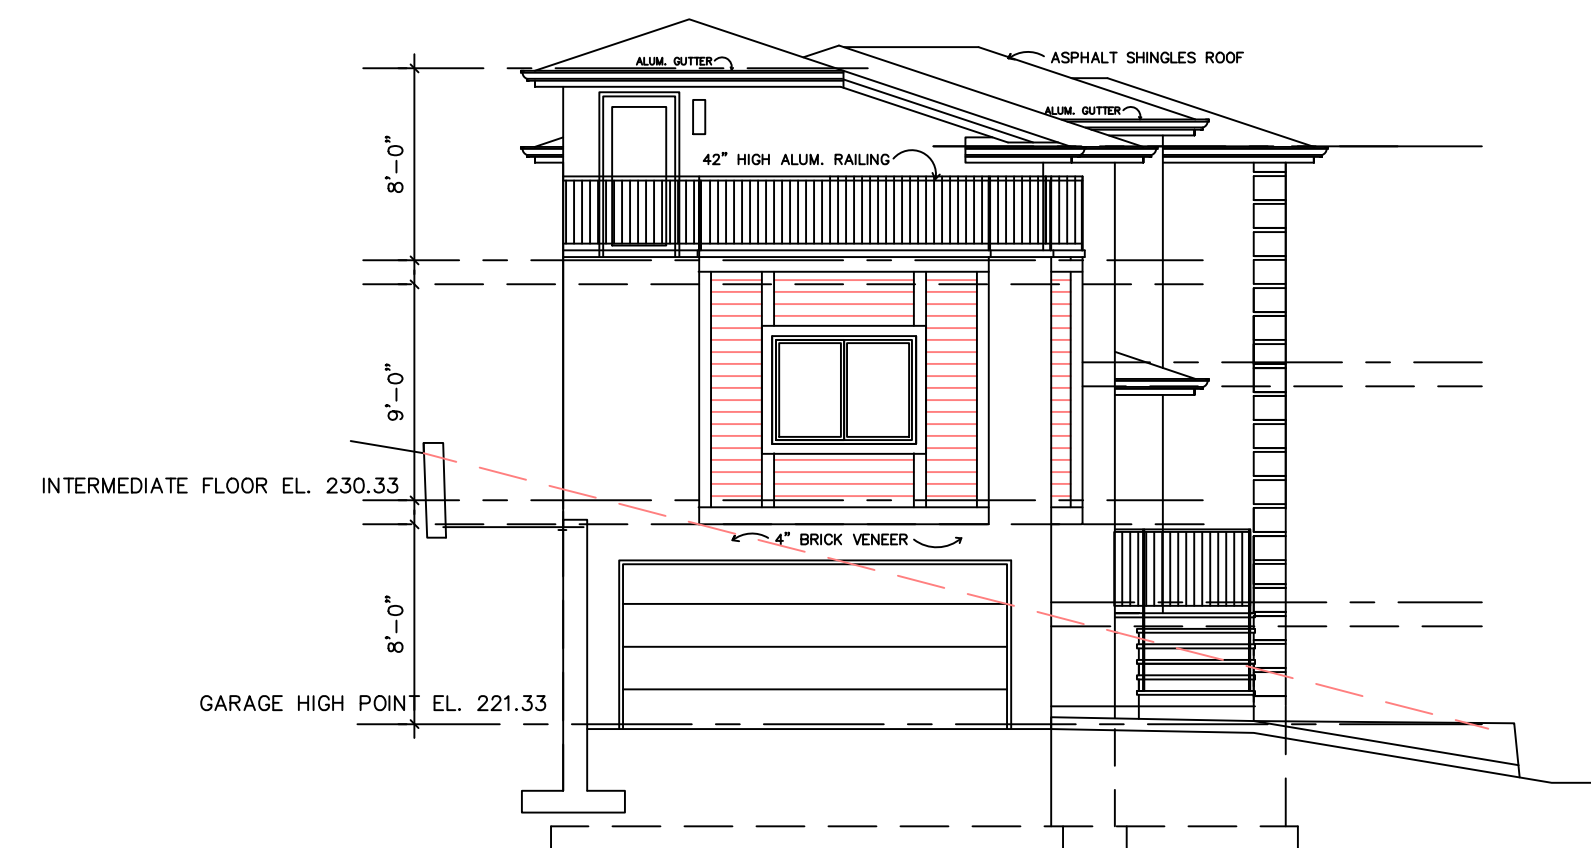


FRONT ELEVATION  
SCALE: 1/4" = 1'-0"



REAR ELEVATION  
SCALE: 1/8" = 1'-0"



LEFT SIDE ELEVATION  
SCALE: 1/8" = 1'-0"

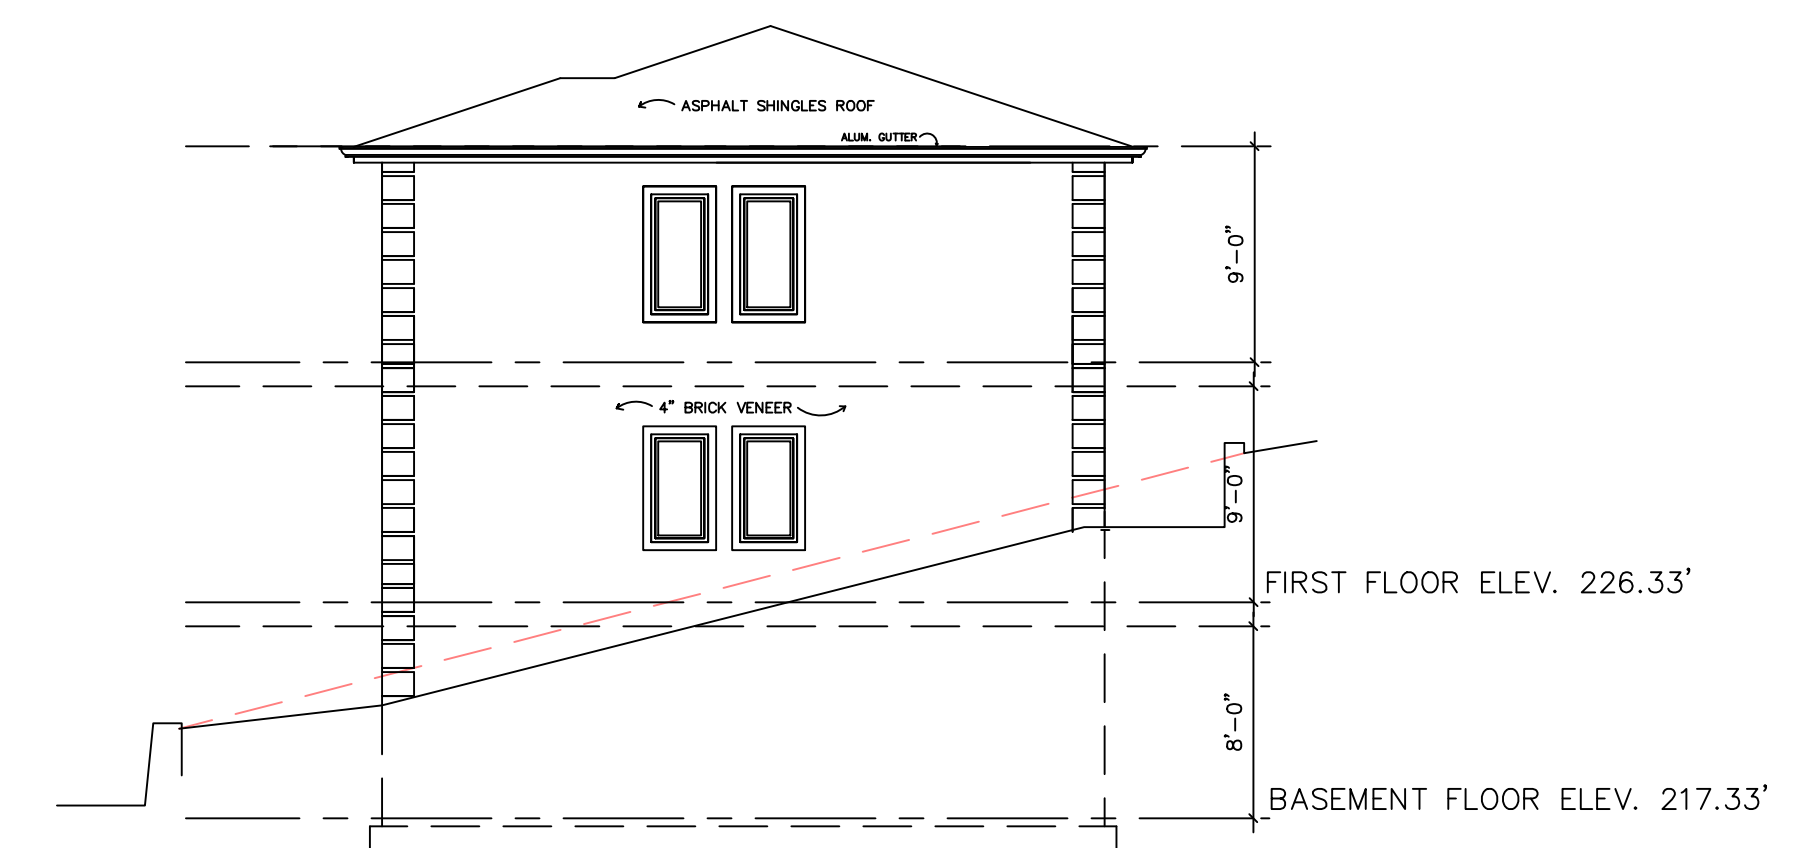

RIGHT SIDE ELEVATION  
SCALE: 1/8" = 1'-0"

CONDITIONS OF WARRANTY			
No Warranty, expressed or implied, is made by the Architect except as shall be set forth in a separate agreement between the Architect and Owner or General Contractor. No inference of Warranty may be drawn from the Plans or Specifications except when the Architect shall be engaged in writing to supervise and report on phases of planning and construction, including approval of listing and working of subcontractors, acquisition and placement of materials, any certification of completion not withstanding unless made expressly unconditional.			
REVISIONS	KEY	DATE	DESCRIPTION

PROPOSED TWO FAMILY RESIDENCE  
BERGEN BOULEVARD- PALISADES PARK, NJ.

MARIOS LACHANARIS, ARCHITECT LLC  
1610 CENTER AVENUE - FORT LEE, N.J. 07024 TEL. # 201-947-4904  
E-mail: lachanarism@yahoo.com FAX. # 201-947-2006

MARIOS LACHANARIS- NJ IA 12588,  
N.Y. 027649  
N.C.A.R.B. 47499

*Marios Lachanaris*  
SIGNATURE  
6-18-2020  
DATE

JOB NO.  
SHEET  
2 OF 4